




PROPOSED OUTDOOR REGULAR DINING TABLE, 29" H
QUANTITY = 1



PROPOSED OUTDOOR REGULAR DINING CHAIR
QUANTITY = 2

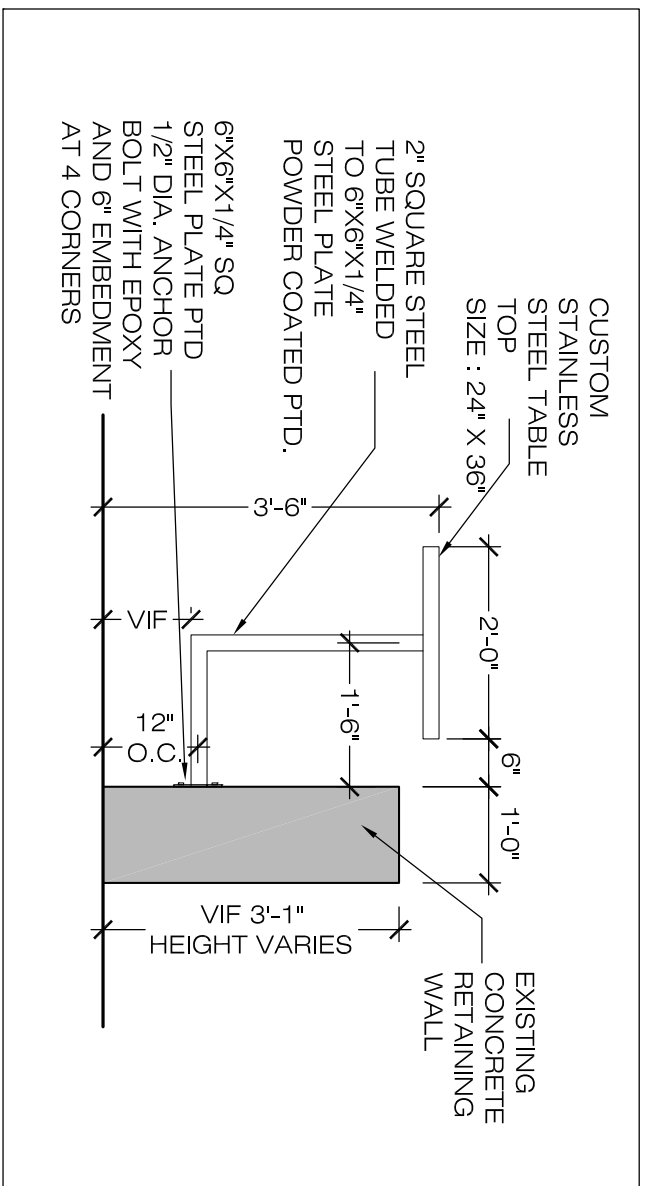

PROPOSED DETAIL FOR CUSTOM OUTDOOR STAINLESS STEEL TABLE
ANCHORED TO EXISTING CONCRETE RETAINING WALL
SEE LOCATION ON FLOOR PLAN A600
QUANTITY = 2
SCALE : 1/2" = 1'-0"



PROPOSED OUTDOOR BAR STOOL
QUANTITY = 4



RICH MARKUS ARCHITECTS
2601 P STREET NW 2ND FL
WASHINGTON DC 20007
202.333.2733
www.richmarkusarchitects.com

MUNCHEEZ RESTAURANT
4600 WISCONSIN AVE NW
WASHINGTON, DC 20016

PROPOSED
FURNITURE
SPECIFICATION AND
CUSTOM TABLE DETAIL

NO.	REVISIONS

AS SHOWN

MARCH 23, 2017

A601

DRAWING NUMBER

ISSUE

SCALE

REVISIONS