
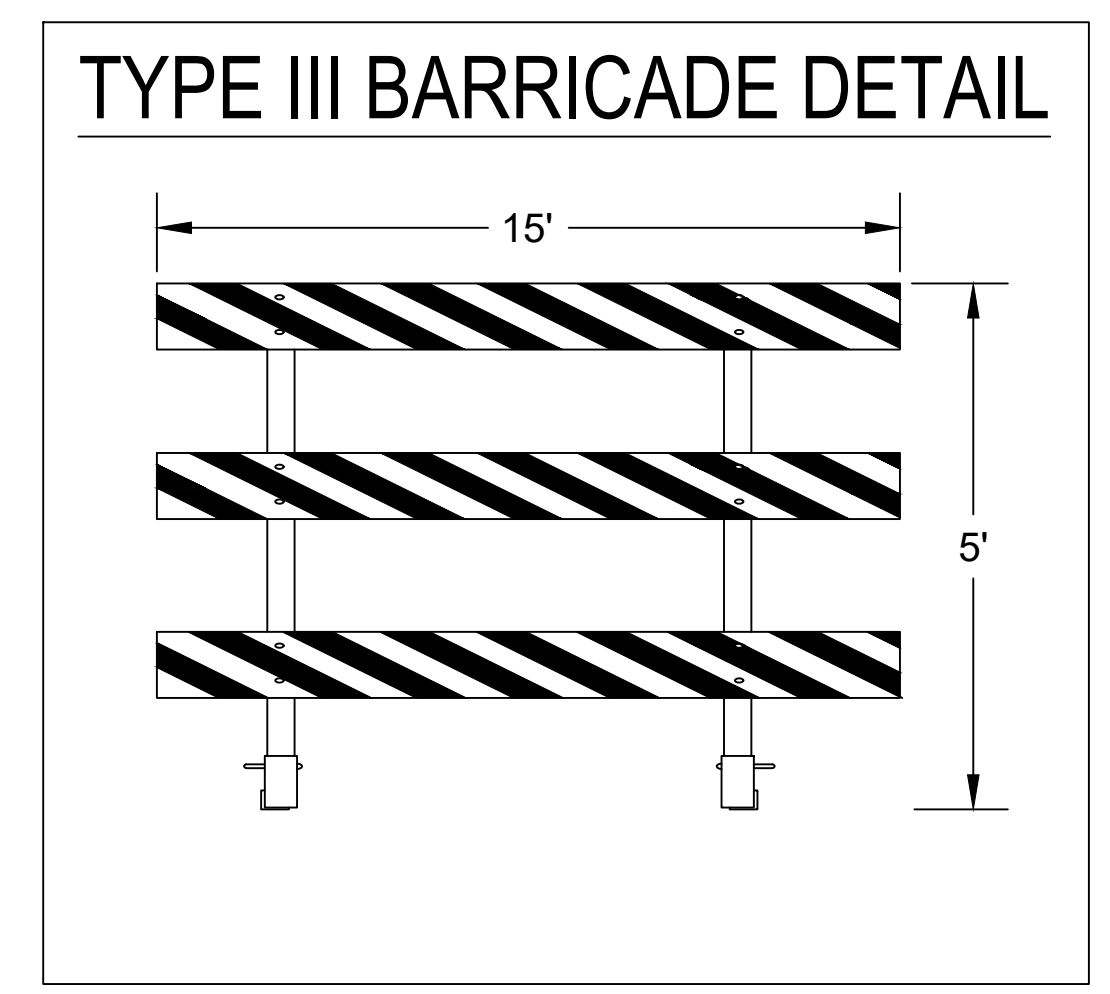


REG.	STATE	PROJECT NO.	SHEET NO.	TOTAL SHEETS
-	D.C.	-	-	-

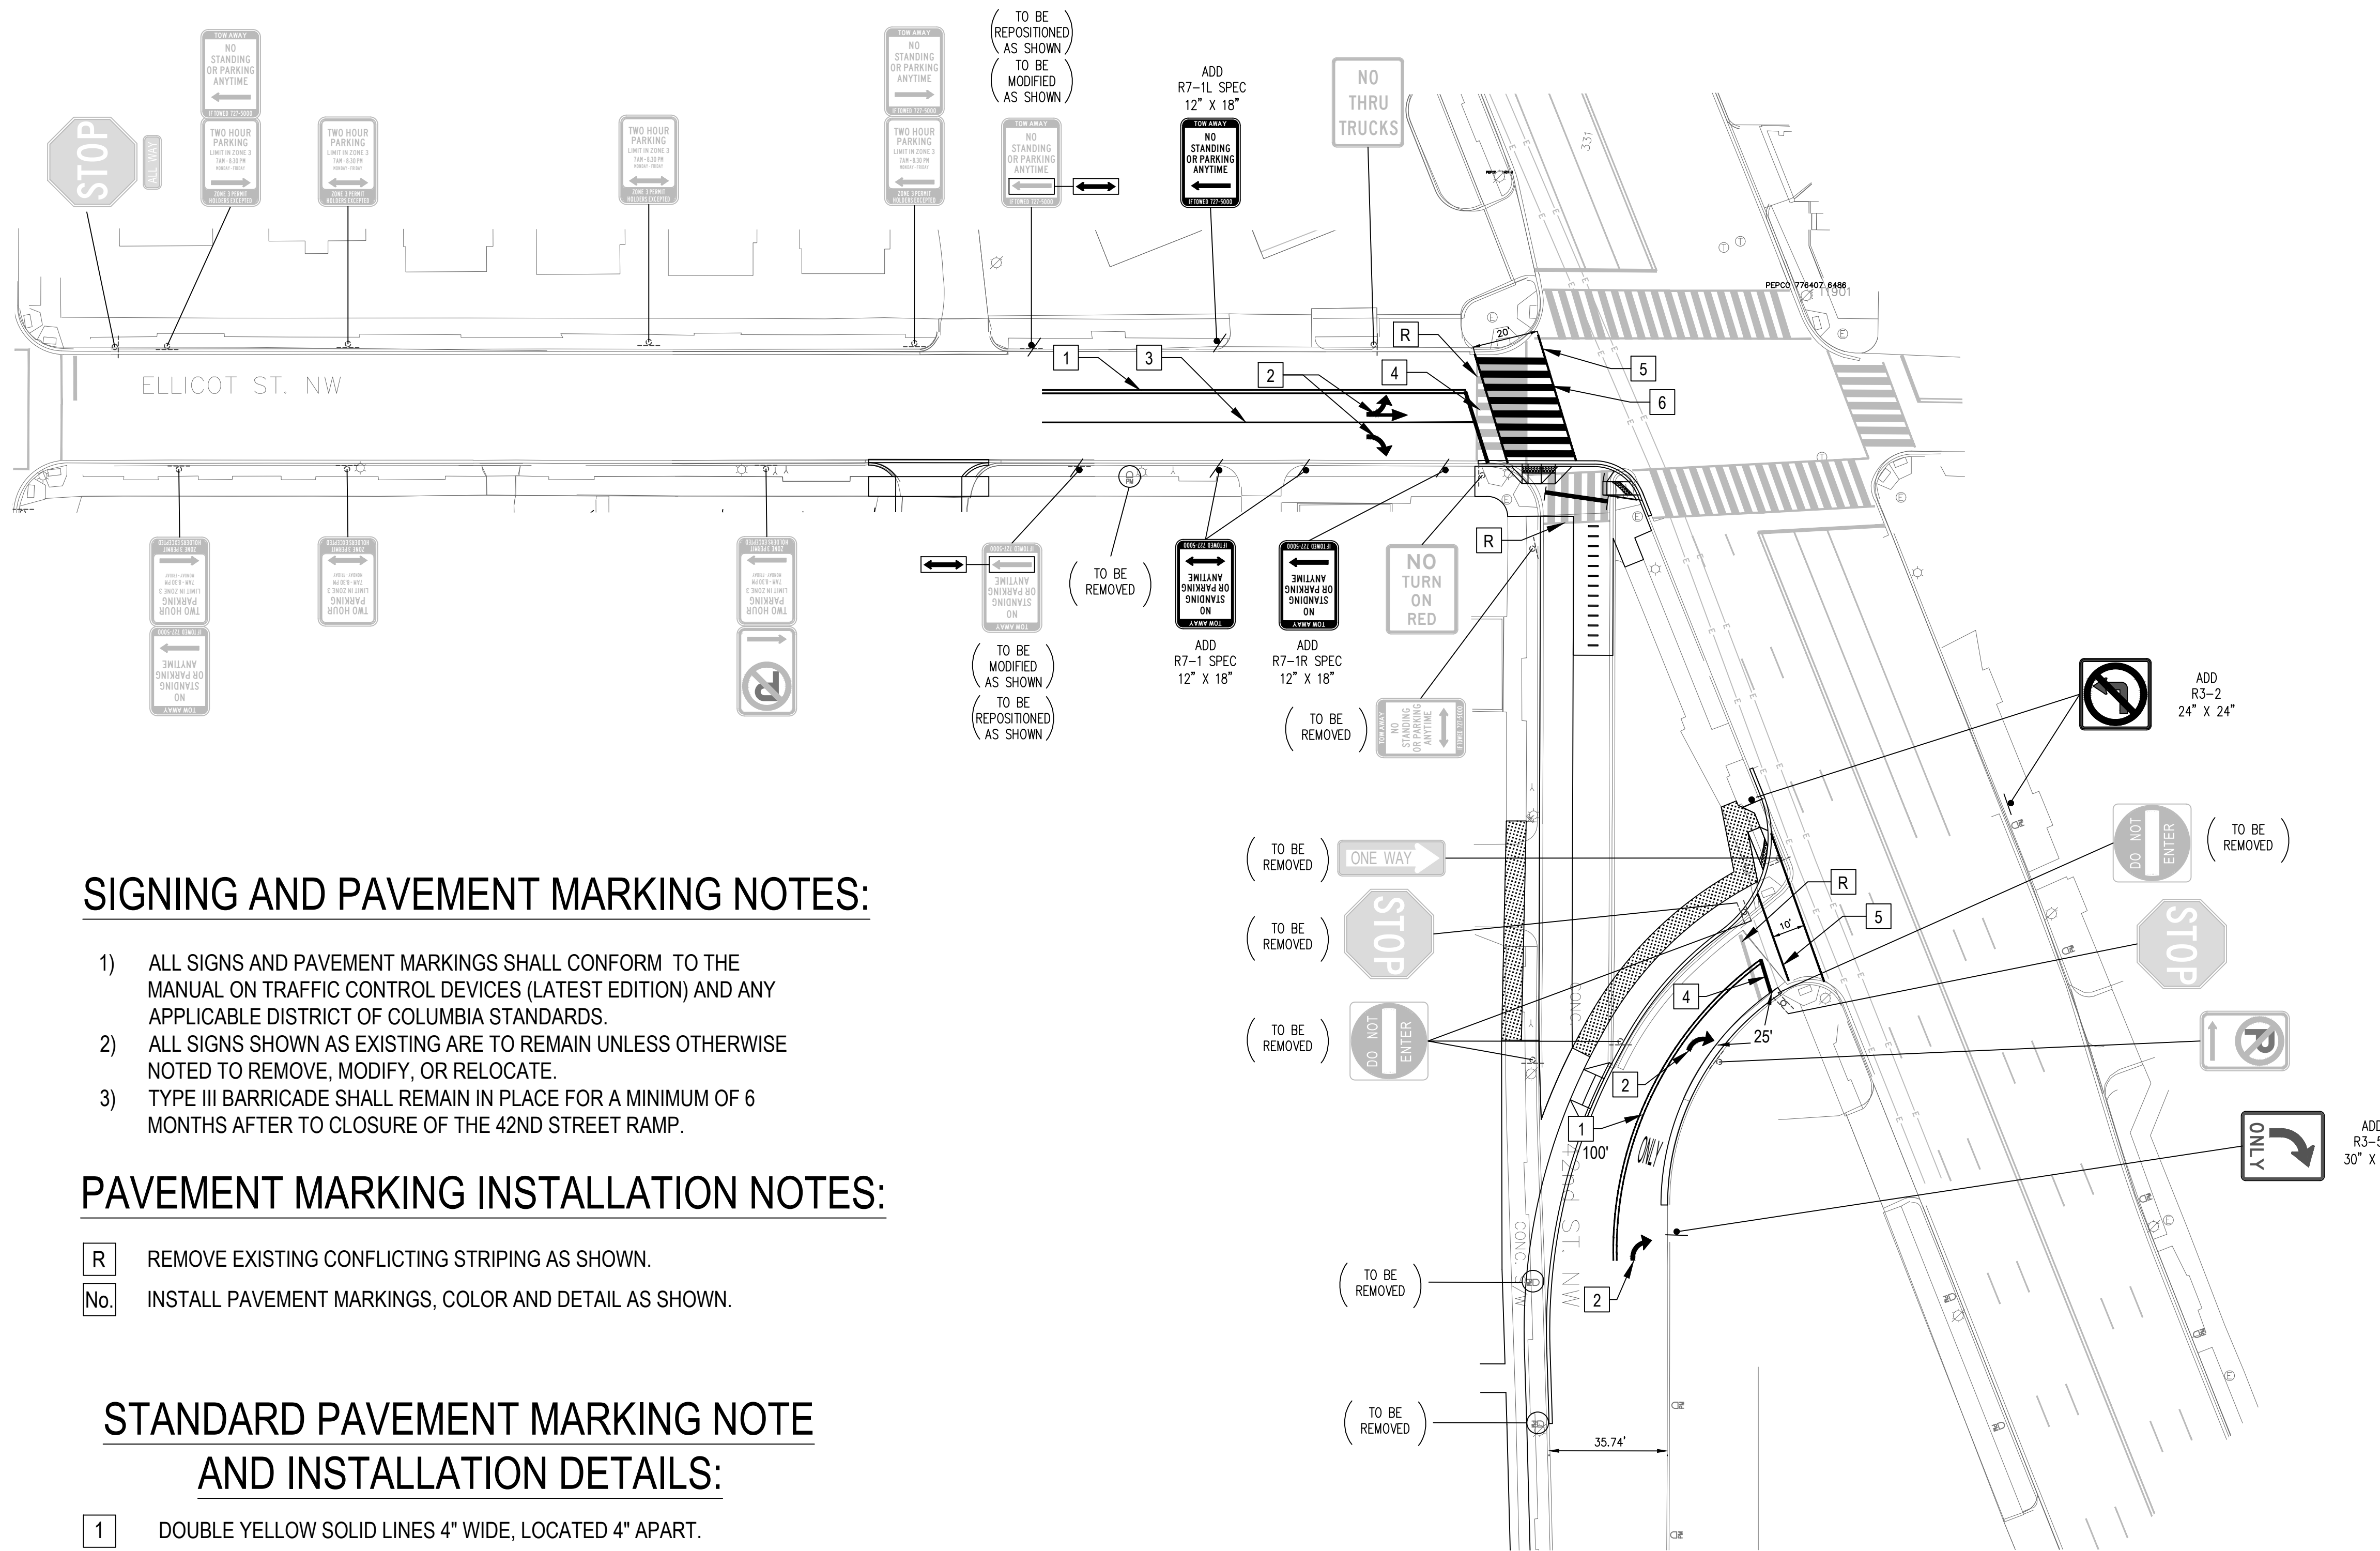

**SIGNING AND PAVEMENT MARKING NOTES:**

- 1) ALL SIGNS AND PAVEMENT MARKINGS SHALL CONFORM TO THE MANUAL ON TRAFFIC CONTROL DEVICES (LATEST EDITION) AND ANY APPLICABLE DISTRICT OF COLUMBIA STANDARDS.
- 2) ALL SIGNS SHOWN AS EXISTING ARE TO REMAIN UNLESS OTHERWISE NOTED TO REMOVE, MODIFY, OR RELOCATE.
- 3) TYPE III BARRICADE SHALL REMAIN IN PLACE FOR A MINIMUM OF 6 MONTHS AFTER TO CLOSURE OF THE 42ND STREET RAMP.

**PAVEMENT MARKING INSTALLATION NOTES:**

- R** REMOVE EXISTING CONFLICTING STRIPING AS SHOWN.
- No.** INSTALL PAVEMENT MARKINGS, COLOR AND DETAIL AS SHOWN.



**STANDARD PAVEMENT MARKING NOTE AND INSTALLATION DETAILS:**

- 1 DOUBLE YELLOW SOLID LINES 4" WIDE, LOCATED 4" APART.
- 2 ARROW OR WORD PAVEMENT MARKINGS SPACED 25' APART, UNLESS OTHERWISE NOTED.
- 3 SOLID WHITE LINE, 4" WIDE.
- 4 WHITE STOP LINE 12" WIDE, LOCATED 6' BEFORE CROSSWALK.
- 5 SOLID WHITE LINE, 6" WIDE.
- 6 WHITE CROSSWALK LINE, 24" WIDE, SPACED 4' CENTER TO CENTER.

**LEGEND:**

- EXISTING STREET LIGHT POLE.
- EXISTING TRAFFIC SIGNAL POLE.
- EXISTING PEPCO WOOD POLE.
- PROPOSED POST-MOUNTED SIGN.
- EXISTING POST-MOUNTED SIGN.
- EXISTING SINGLE PARKING METER.

Note: Geometric information depicted on this plan is based on GIS information and on-site field measurements and observations.

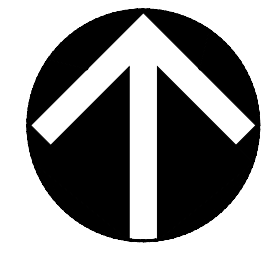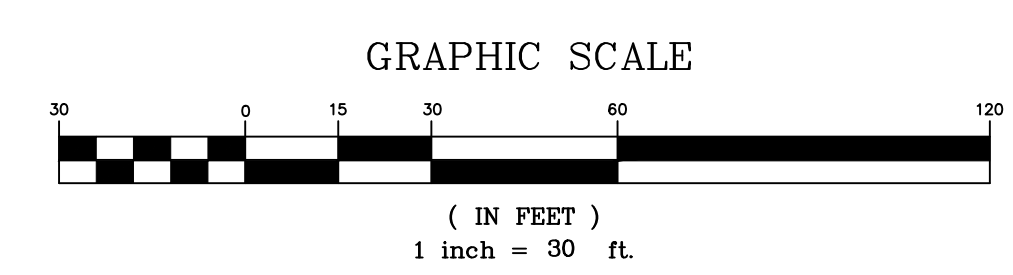

**WELLS + ASSOCIATES, INC**  
 1420 Spring Hill Road, Suite 610, McLean, Virginia 22102  
 Phone: 703/917-6620 Facsimile: 703/917-0739

S.L.F.NO \_\_\_\_\_  
 APPROVED BY \_\_\_\_\_ DATE \_\_\_\_\_

SEQUENCE OF OPERATION DRAWING NO. \_\_\_\_\_

DISTRICT OF COLUMBIA DEPARTMENT OF TRANSPORTATION TRAFFIC ENGINEERING AND SIGNALS DIVISION		FINAL
CHESAPEAKE ST. AT WISCONSIN AVE. SIGNING AND STRIPING PLAN		FIELD CHECKED BY LES/STT
SUBMITTED BY _____ TRAFFIC SIGNAL PROJECT ENGINEER		DESIGNED BY LES
RECOMMENDED _____ TRAFFIC SIGNAL DESIGN PROJECT MANAGER		DRAWN BY STT
APPROVED _____ TRAFFIC SIGNAL PROGRAM MANAGER		REVIEWED BY LES
DATE _____	DATE _____	DATE _____
DATE _____	DATE _____	DATE _____
DATE _____	DATE _____	DATE _____
DATE _____	DATE _____	DATE _____
SCALE 1" = 30'		SHEET 1 / 1
DRAWING NO. -		