
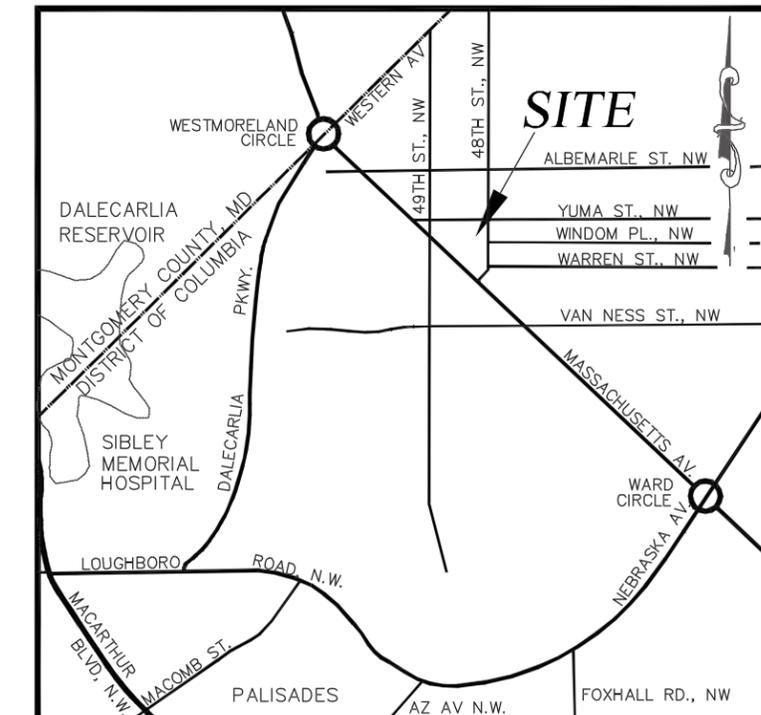


Civil Exhibits


CIV

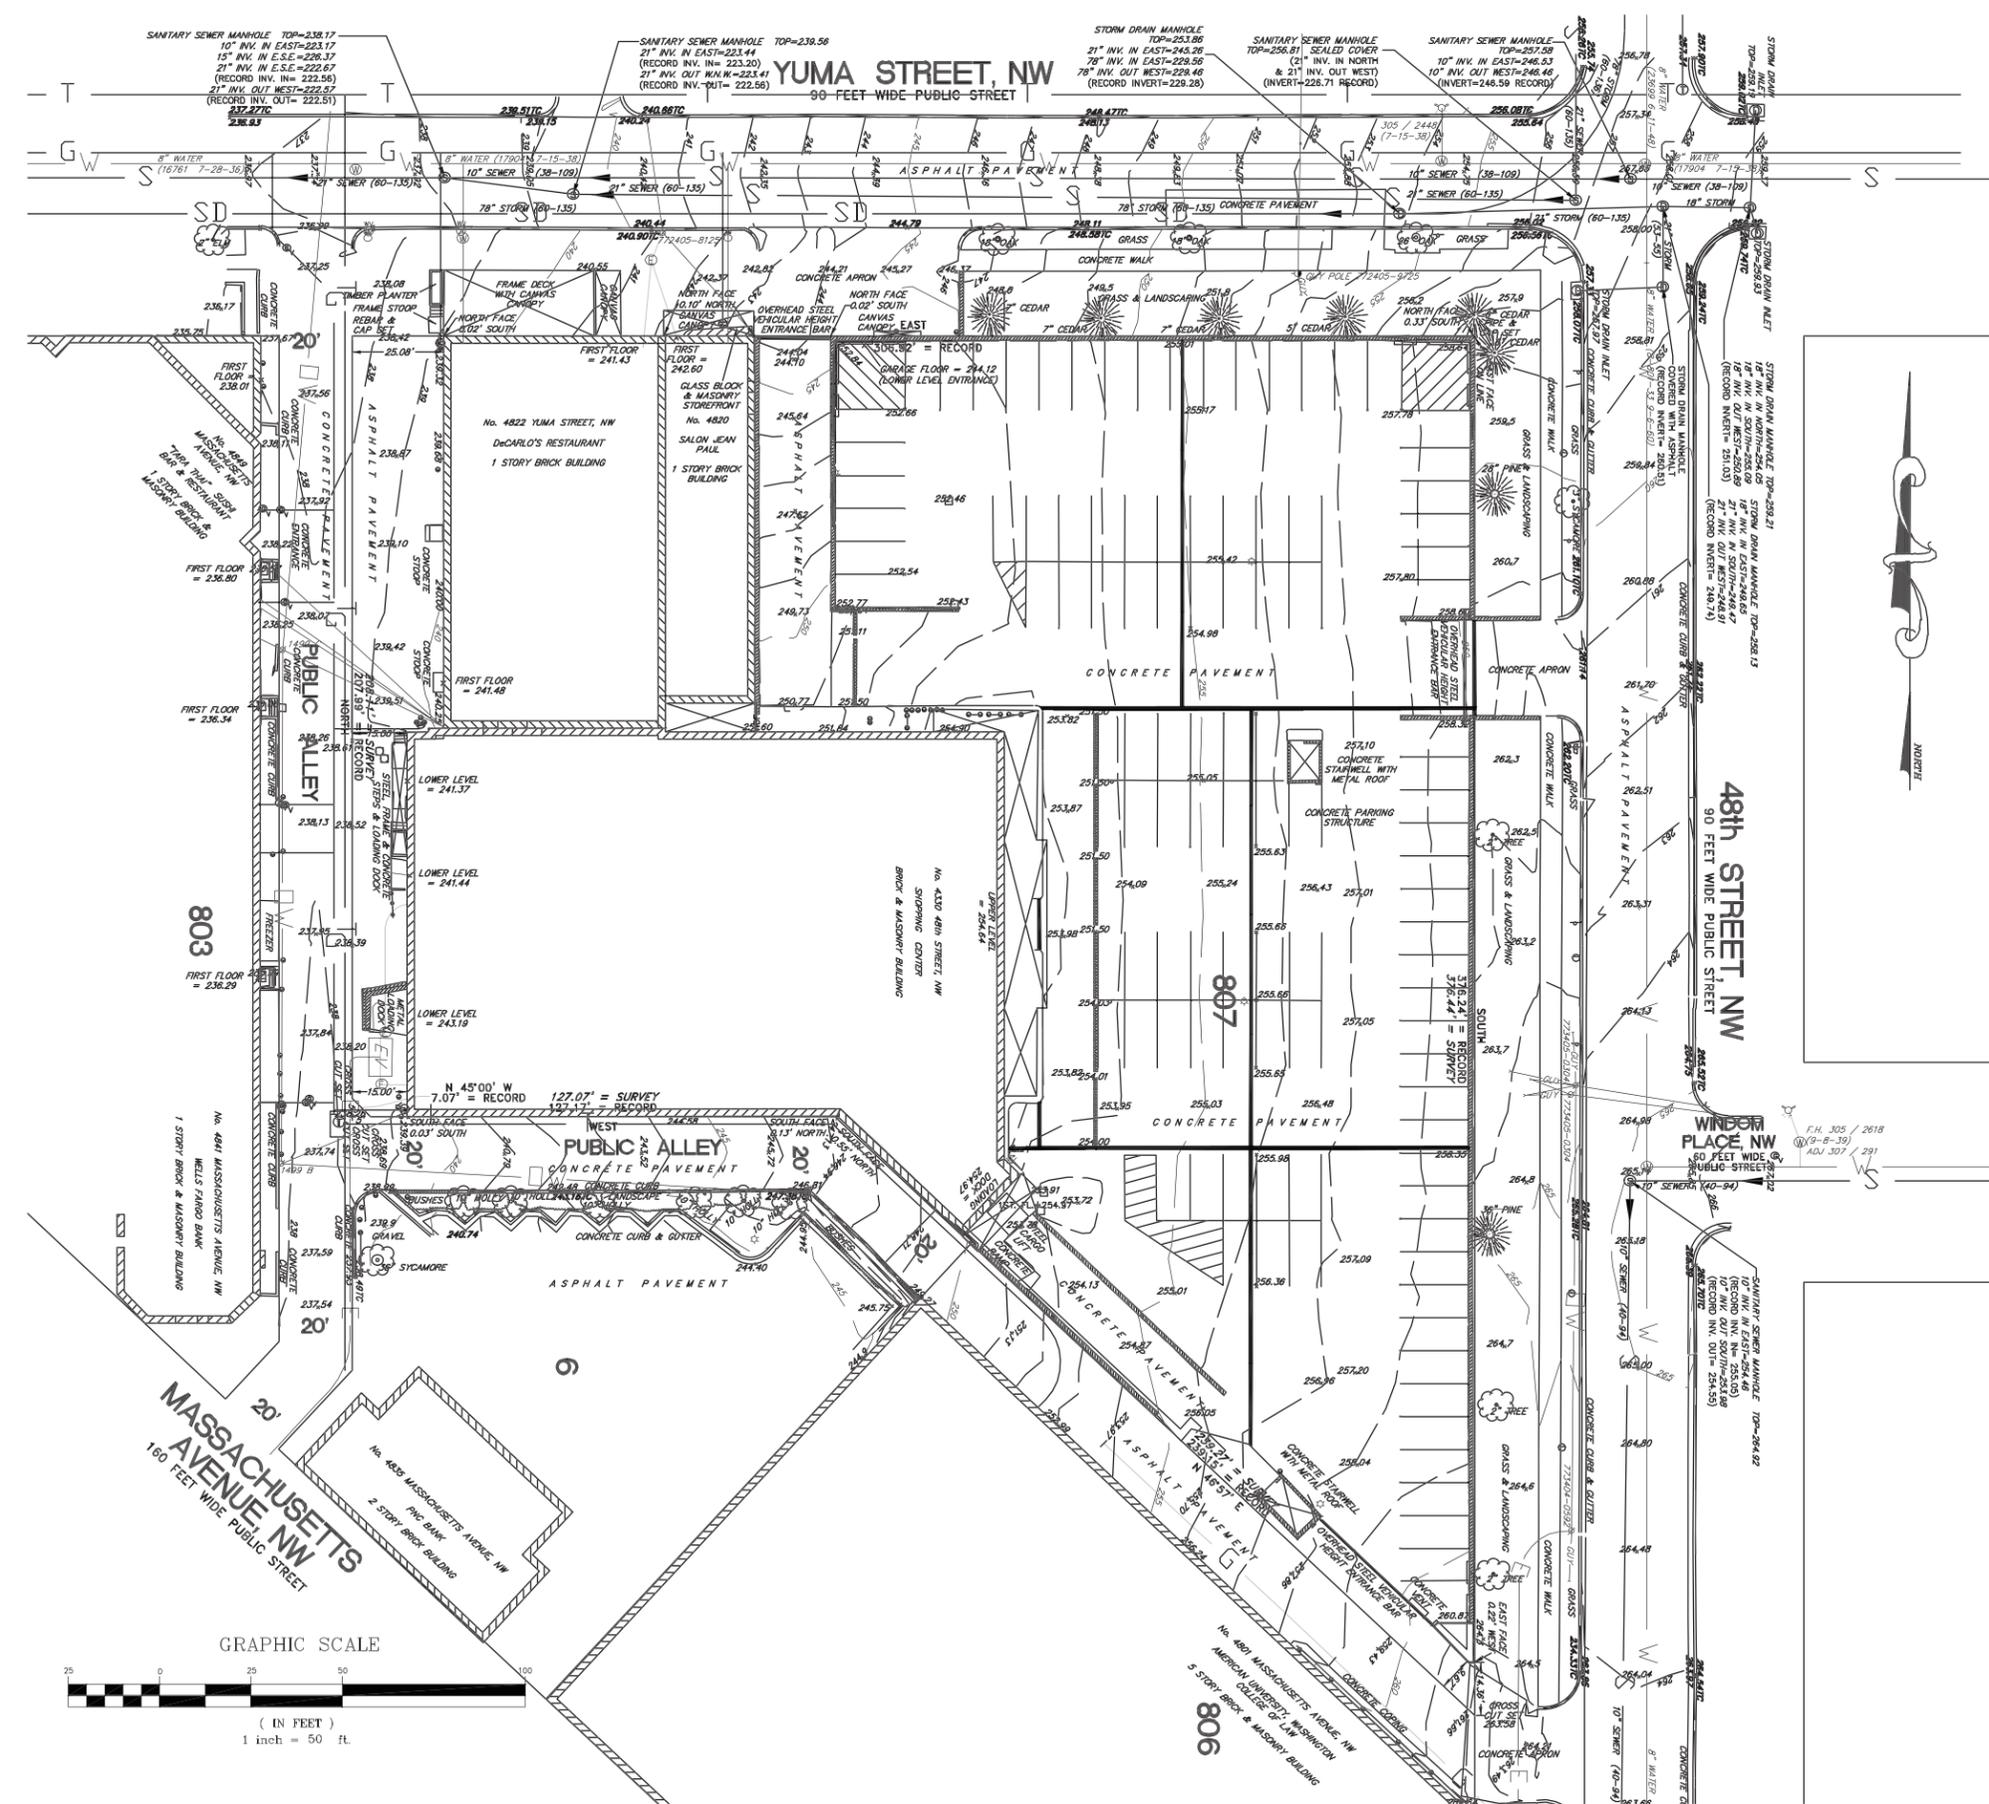


VICINITY MAP
SCALE: 1" = 2,000

LEGEND - EXISTING

- | | | | |
|--|-------------------------------|--|---|
| | AIR CONDITIONER | | SURFACE DRAIN |
| | STORM MANHOLE | | SIGN |
| | POWER POLE | | TELEPHONE MANHOLE |
| | LIGHT POLE | | ELECTRIC MANHOLE |
| | GUY WIRE ANCHOR | | CAS VALVE |
| | GUY POLE | | GAS CONNECTION |
| | GAS METER | | CLEANOUT |
| | SANITARY MANHOLE | | WATER METER |
| | WATER VALVE | | STANDPIPE |
| | WATER METER | | PARKING METER |
| | FIRE HYDRANT | | BOLLARD |
| | WATER MANHOLE | | IN GROUND ELECTRIC VAULT |
| | DC SL/TS MANHOLE | | 9" CEDAR
CONIFEROUS TREE
SIZE & NAME |
| | GROUND SHOT | | 36" SYCAMORE
DECIDUOUS TREE
SIZE & NAME |
| | ELECTRIC METER | | CONCRETE RETAINING WALL |
| | TELEPHONE JUNCTION BOX | | RUBBER GASKET EXPANSION JOINT |
| | CONCRETE RETAINING WALL | | SURFACE TRENCH DRAIN |
| | RUBBER GASKET EXPANSION JOINT | | UNDERGROUND ELECTRIC LINE |
| | SURFACE TRENCH DRAIN | | UNDERGROUND GAS LINE |
| | UNDERGROUND ELECTRIC LINE | | UNDERGROUND TELEPHONE LINE |
| | UNDERGROUND GAS LINE | | OVERHEAD WIRES |
| | UNDERGROUND TELEPHONE LINE | | WOOD FENCE |
| | OVERHEAD WIRES | | |
| | WOOD FENCE | | |

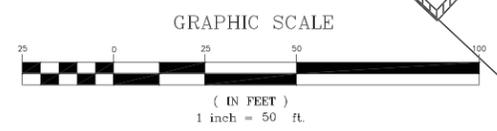

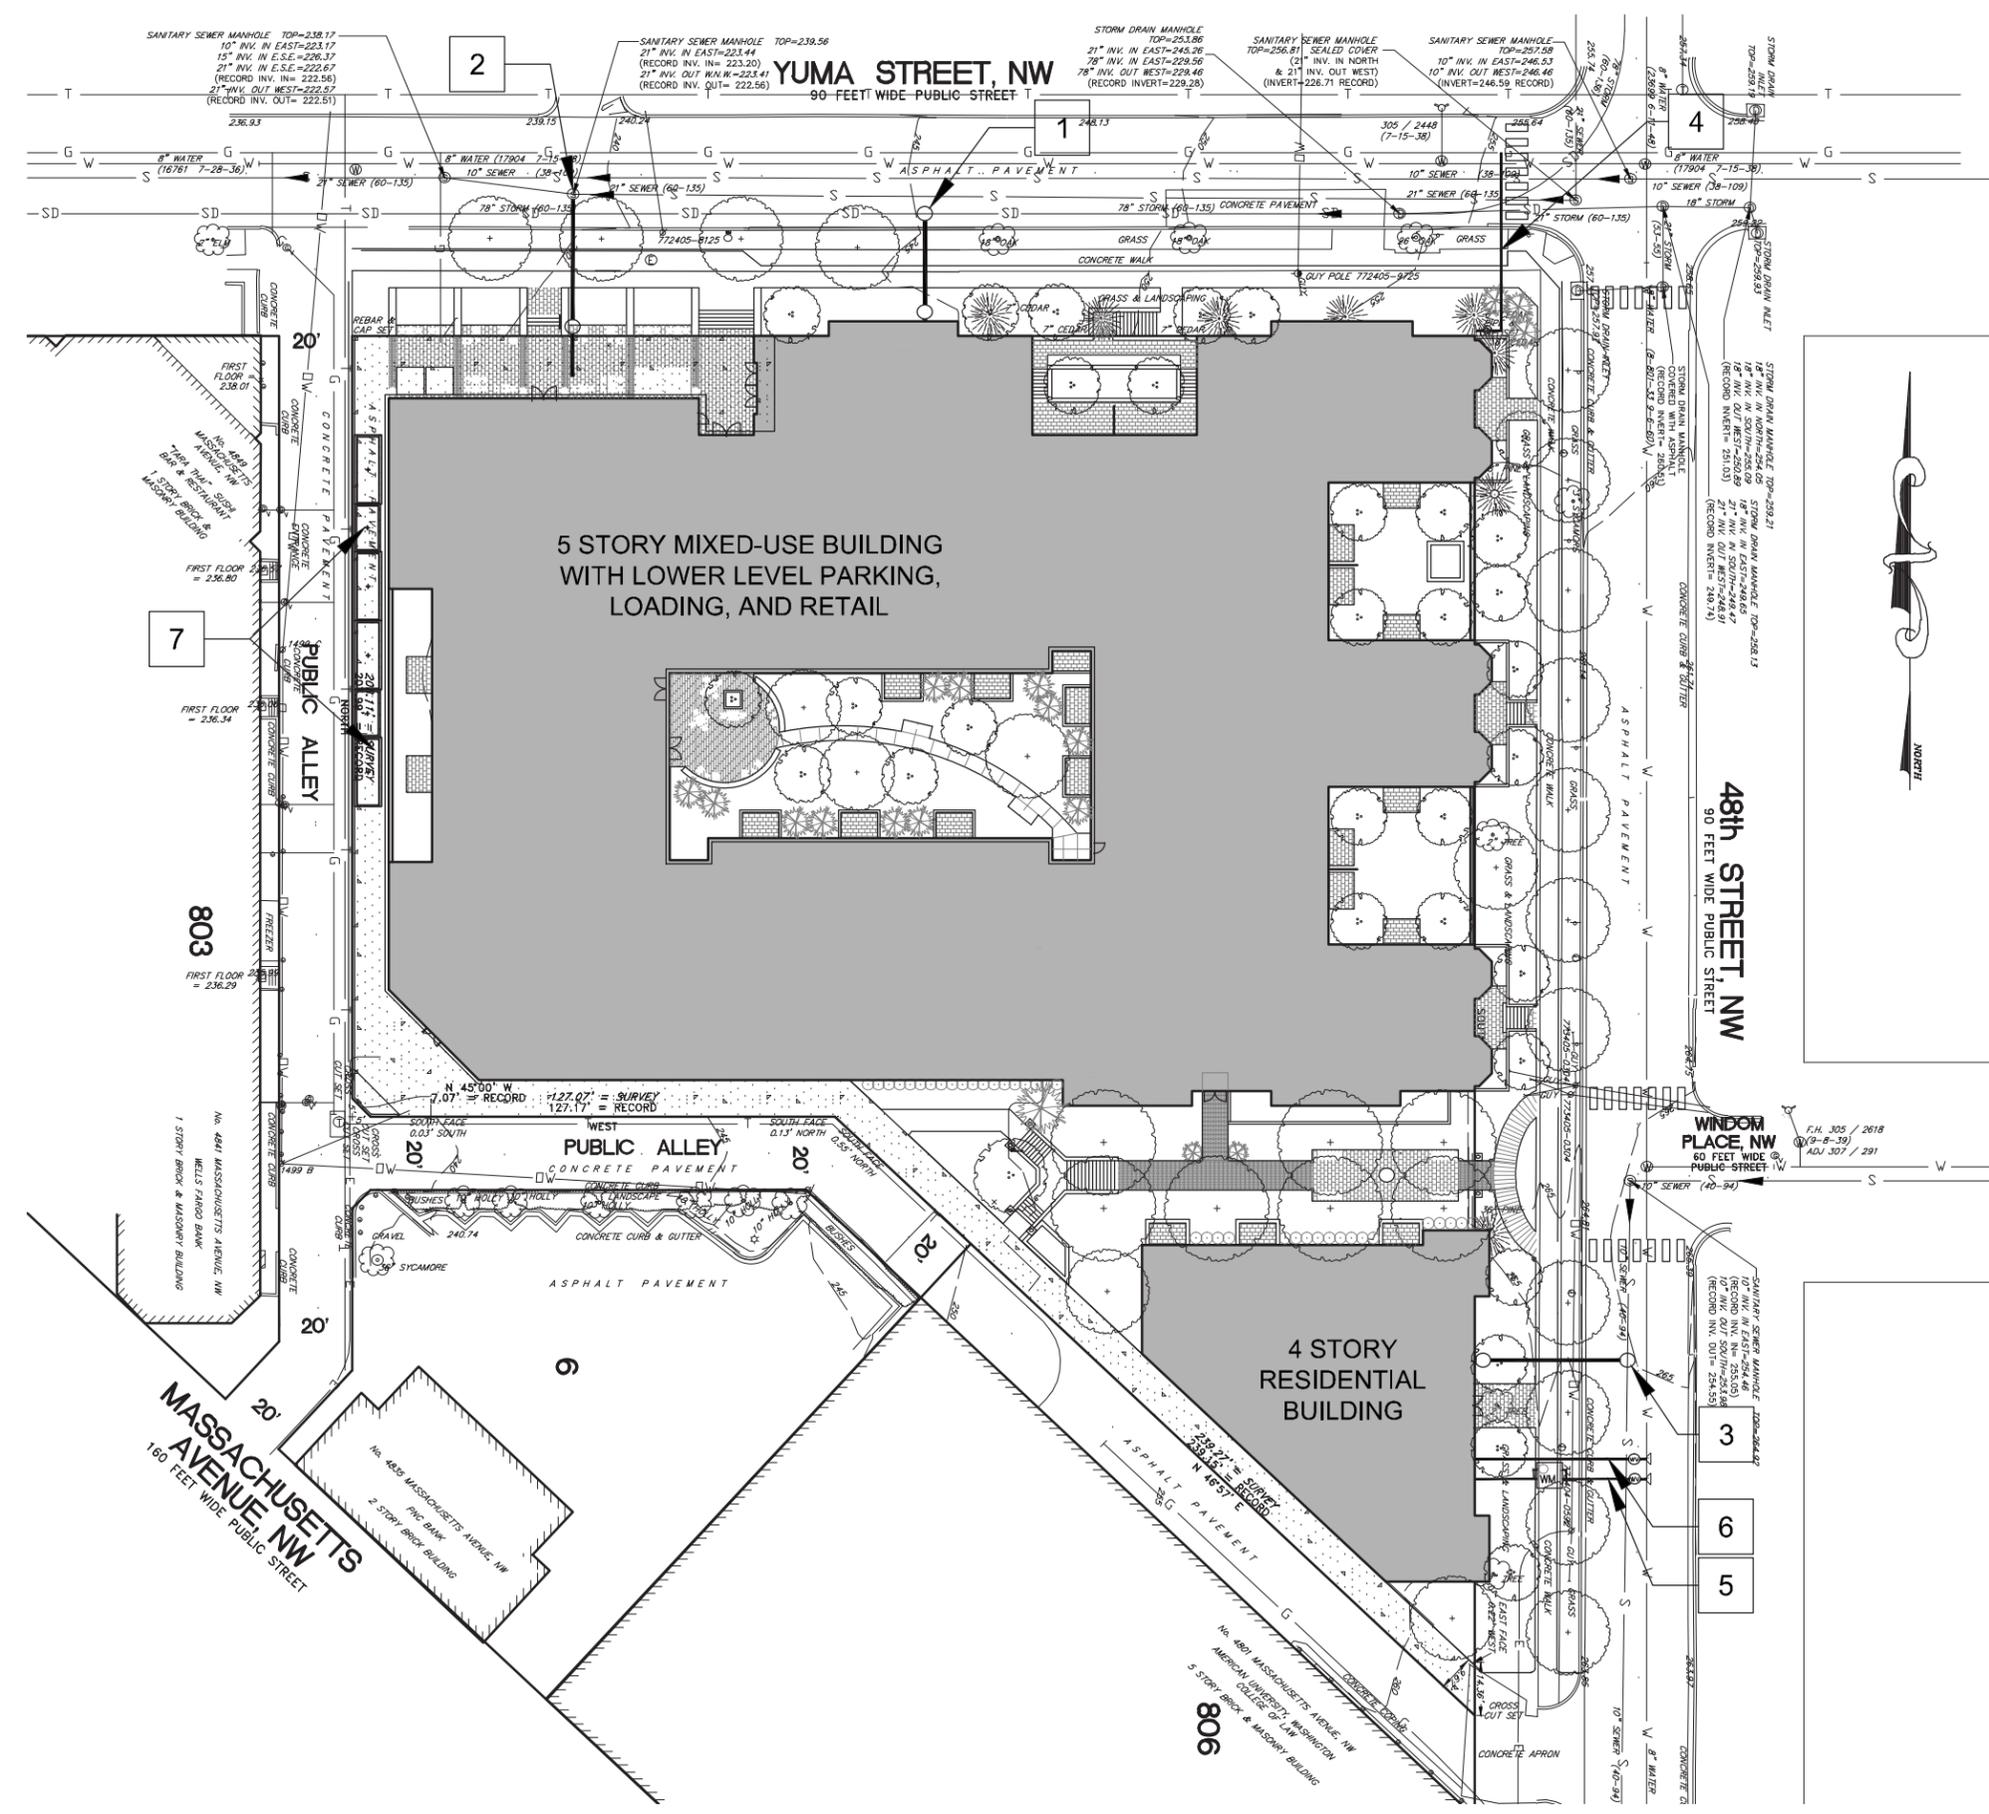


KEYNOTES

- 1 NEW BUILDING STORM CONNECTION - MANHOLE CONNECTION TO 78" STORM MAIN
- 2 NEW BUILDING SANITARY CONNECTION - CONNECTION TO 21" SANITARY MAIN AT EXISTING MANHOLE
- 3 NEW BUILDING SANITARY CONNECTION - MANHOLE CONNECTION TO 10" SANITARY SEWER
- 4 NEW GAS CONNECTION
- 5 NEW 4" DOMESTIC WATER CONNECTION TO 8" WATER MAIN
- 6 NEW 8" FIRE CONNECTION TO 8" WATER MAIN
- 7 NEW PEPCO VAULTS

LEGEND

-  PROPOSED BUILDING
-  WATER METER VAULT
-  WATER VALVE & CASING
-  NEW MANHOLE

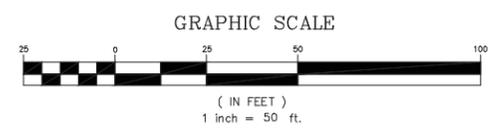

CIV-02: UTILITY PLAN

DESIGN REVIEW SET
4330 48TH STREET, NW

DATE

10/24/2016