


— Existing Striping
 — Proposed Striping



NO.	DESCRIPTION	NAME	DATE

D.C. DEPARTMENT OF TRANSPORTATION POLICY, PLANNING, AND SUSTAINABILITY ADMINISTRATION BICYCLE AND PEDESTRIAN PROGRAM	
PAVEMENT MARKING PLANS	PROJECT ENG. _____ DESIGNED BY <u>MMG</u> CHECKED BY _____ DRAWN BY <u>MMG</u> PROJECT MGR. <u>MMG</u>
VAN NESS STREET, NW WISCONSIN AVE TO NEBRASKA AVE	DIVISION CHIEF _____ DATE <u>APRIL 2013</u> FILE _____ SHEET 1 OF 2

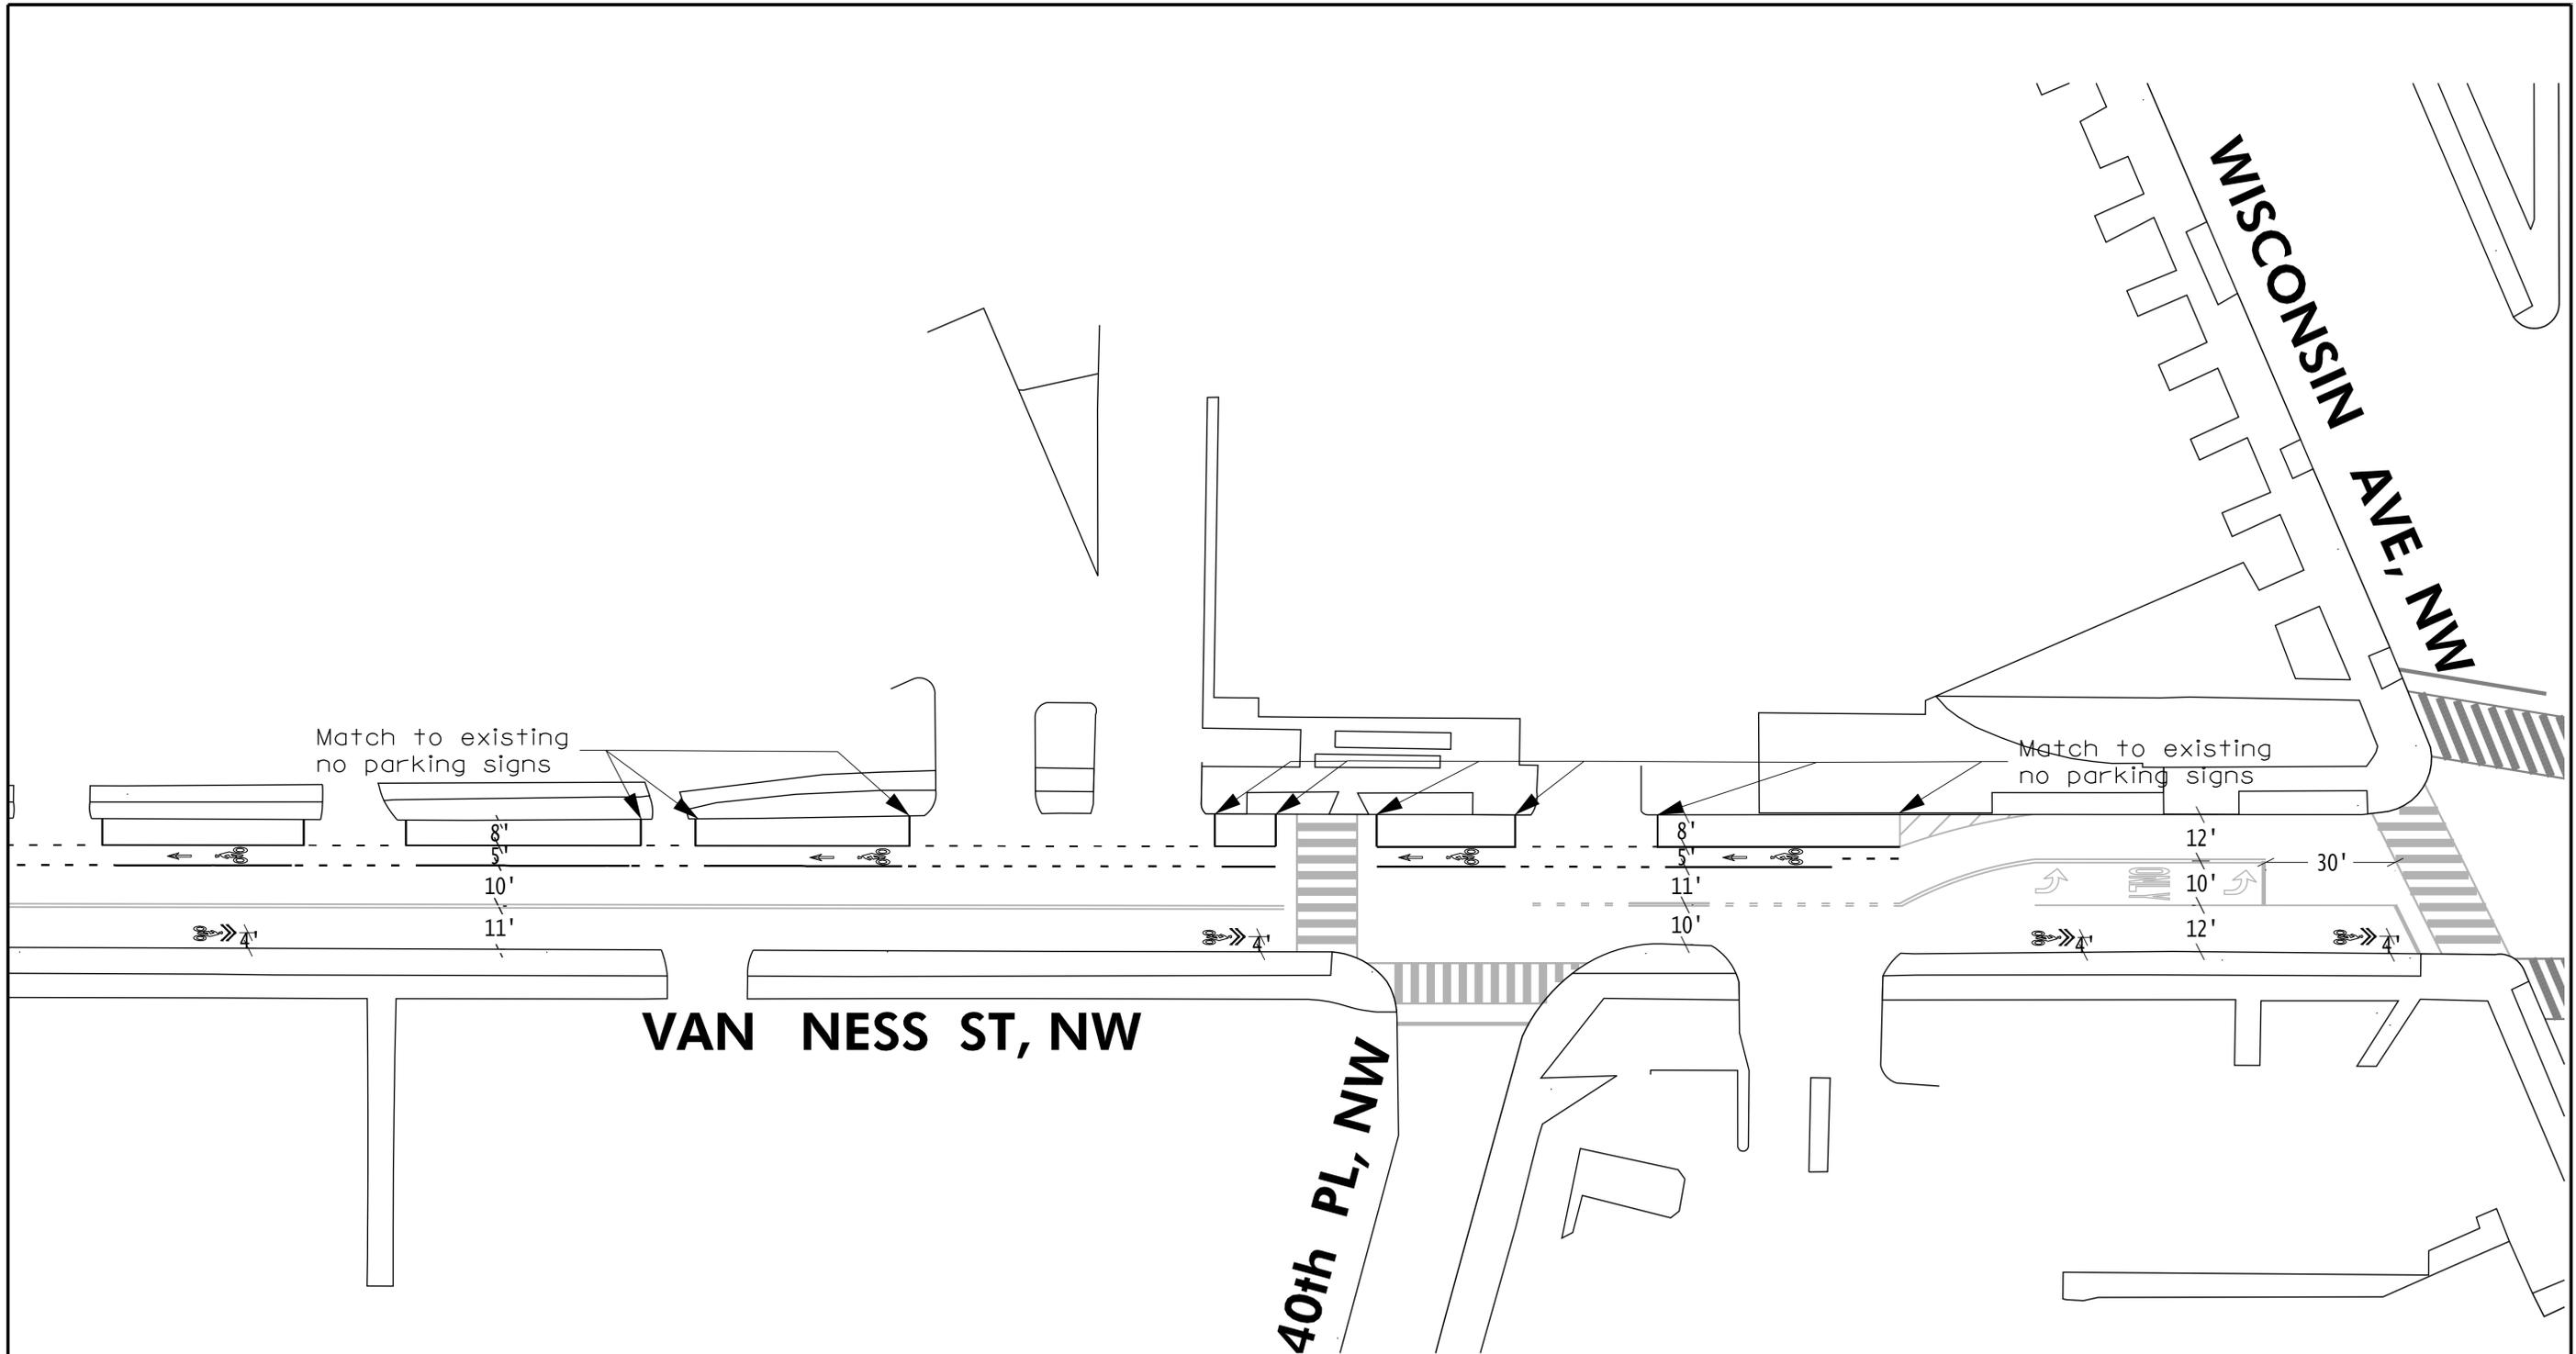

— Existing Striping
 — Proposed Striping

VAN NESS ST, NW

40th PL, NW

WISCONSIN AVE, NW

Match to existing
no parking signs

Match to existing
no parking signs



NO.	DESCRIPTION	NAME	DATE

D.C. DEPARTMENT OF TRANSPORTATION
 POLICY, PLANNING, AND SUSTAINABILITY ADMINISTRATION
 BICYCLE AND PEDESTRIAN PROGRAM

PAVEMENT MARKING PLANS

VAN NESS STREET, NW
 WISCONSIN AVE TO NEBRASKA AVE

PROJECT ENG. _____
 DESIGNED BY MMG
 CHECKED BY _____
 DRAWN BY MMG
 PROJECT MGR. MMG
 DIVISION CHIEF
 DATE APRIL 2013
 FILE _____
 SHEET 2 OF 2