


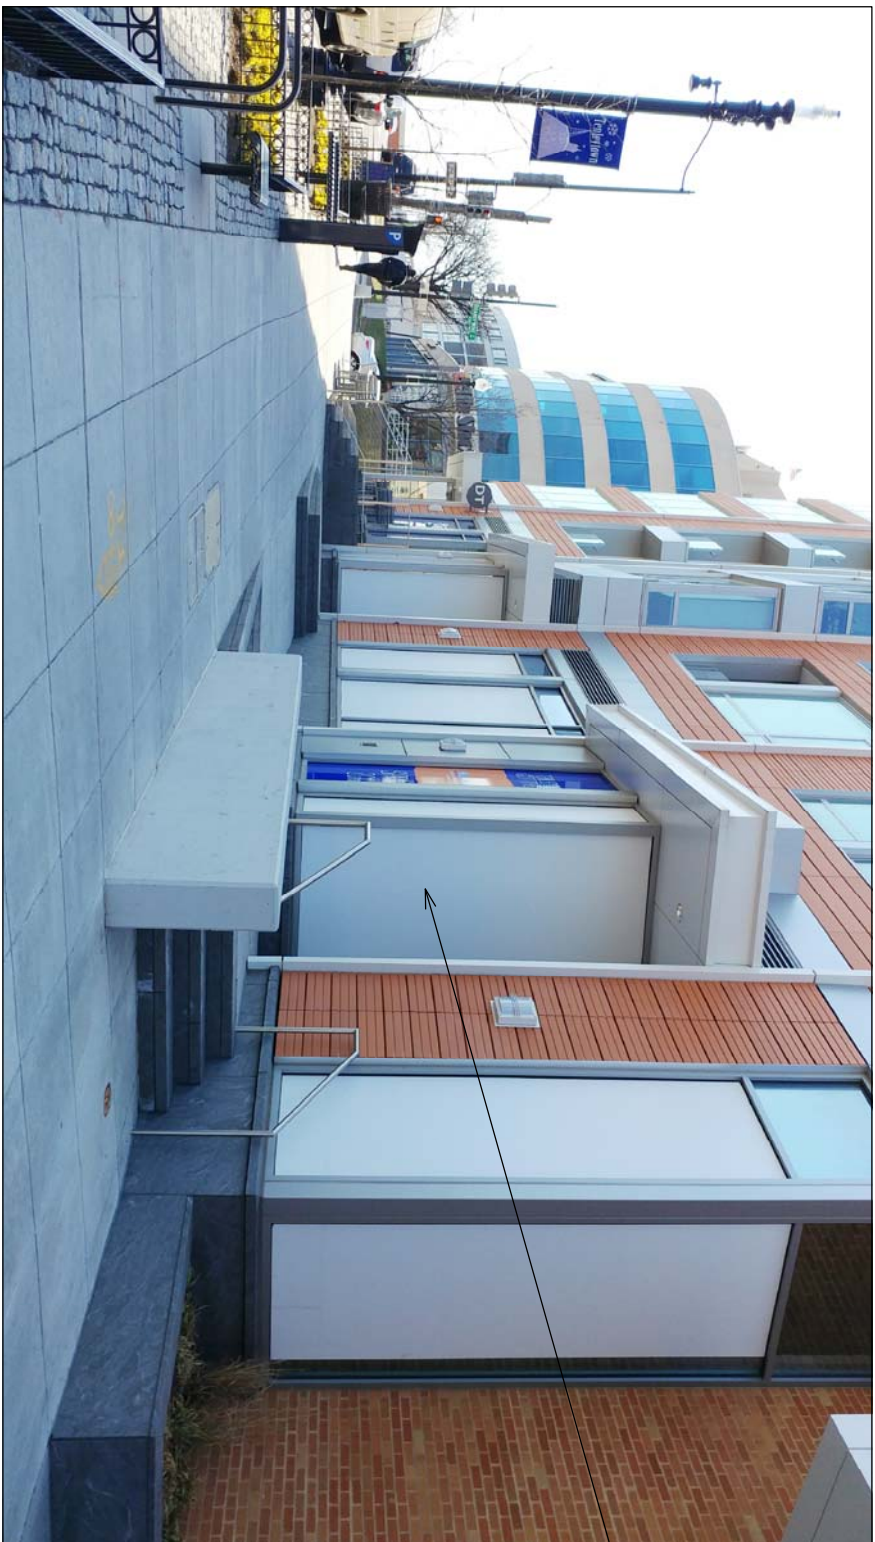

MUNCHEEZ RESTAURANT

WISCONSIN AVE NW NORTH VIEW



MUNCHEEZ RESTAURANT

WISCONSIN AVE NW SOUTH VIEW



RICH MARKUS ARCHITECTS
 2601 P STREET NW 2ND FL
 WASHINGTON DC 20007
 202.333.2733
 www.richmarkusarchitects.com

MUNCHEEZ RESTAURANT
 4600 WISCONSIN AVE NW
 WASHINGTON, DC 20016

EXISTING
 PHOTOGRAPHS

REVISIONS

AS SHOWN

MARCH 23, 2017

A001

DRAWING NUMBER

ISSUE

SCALE

REVISIONS