


DRAFT

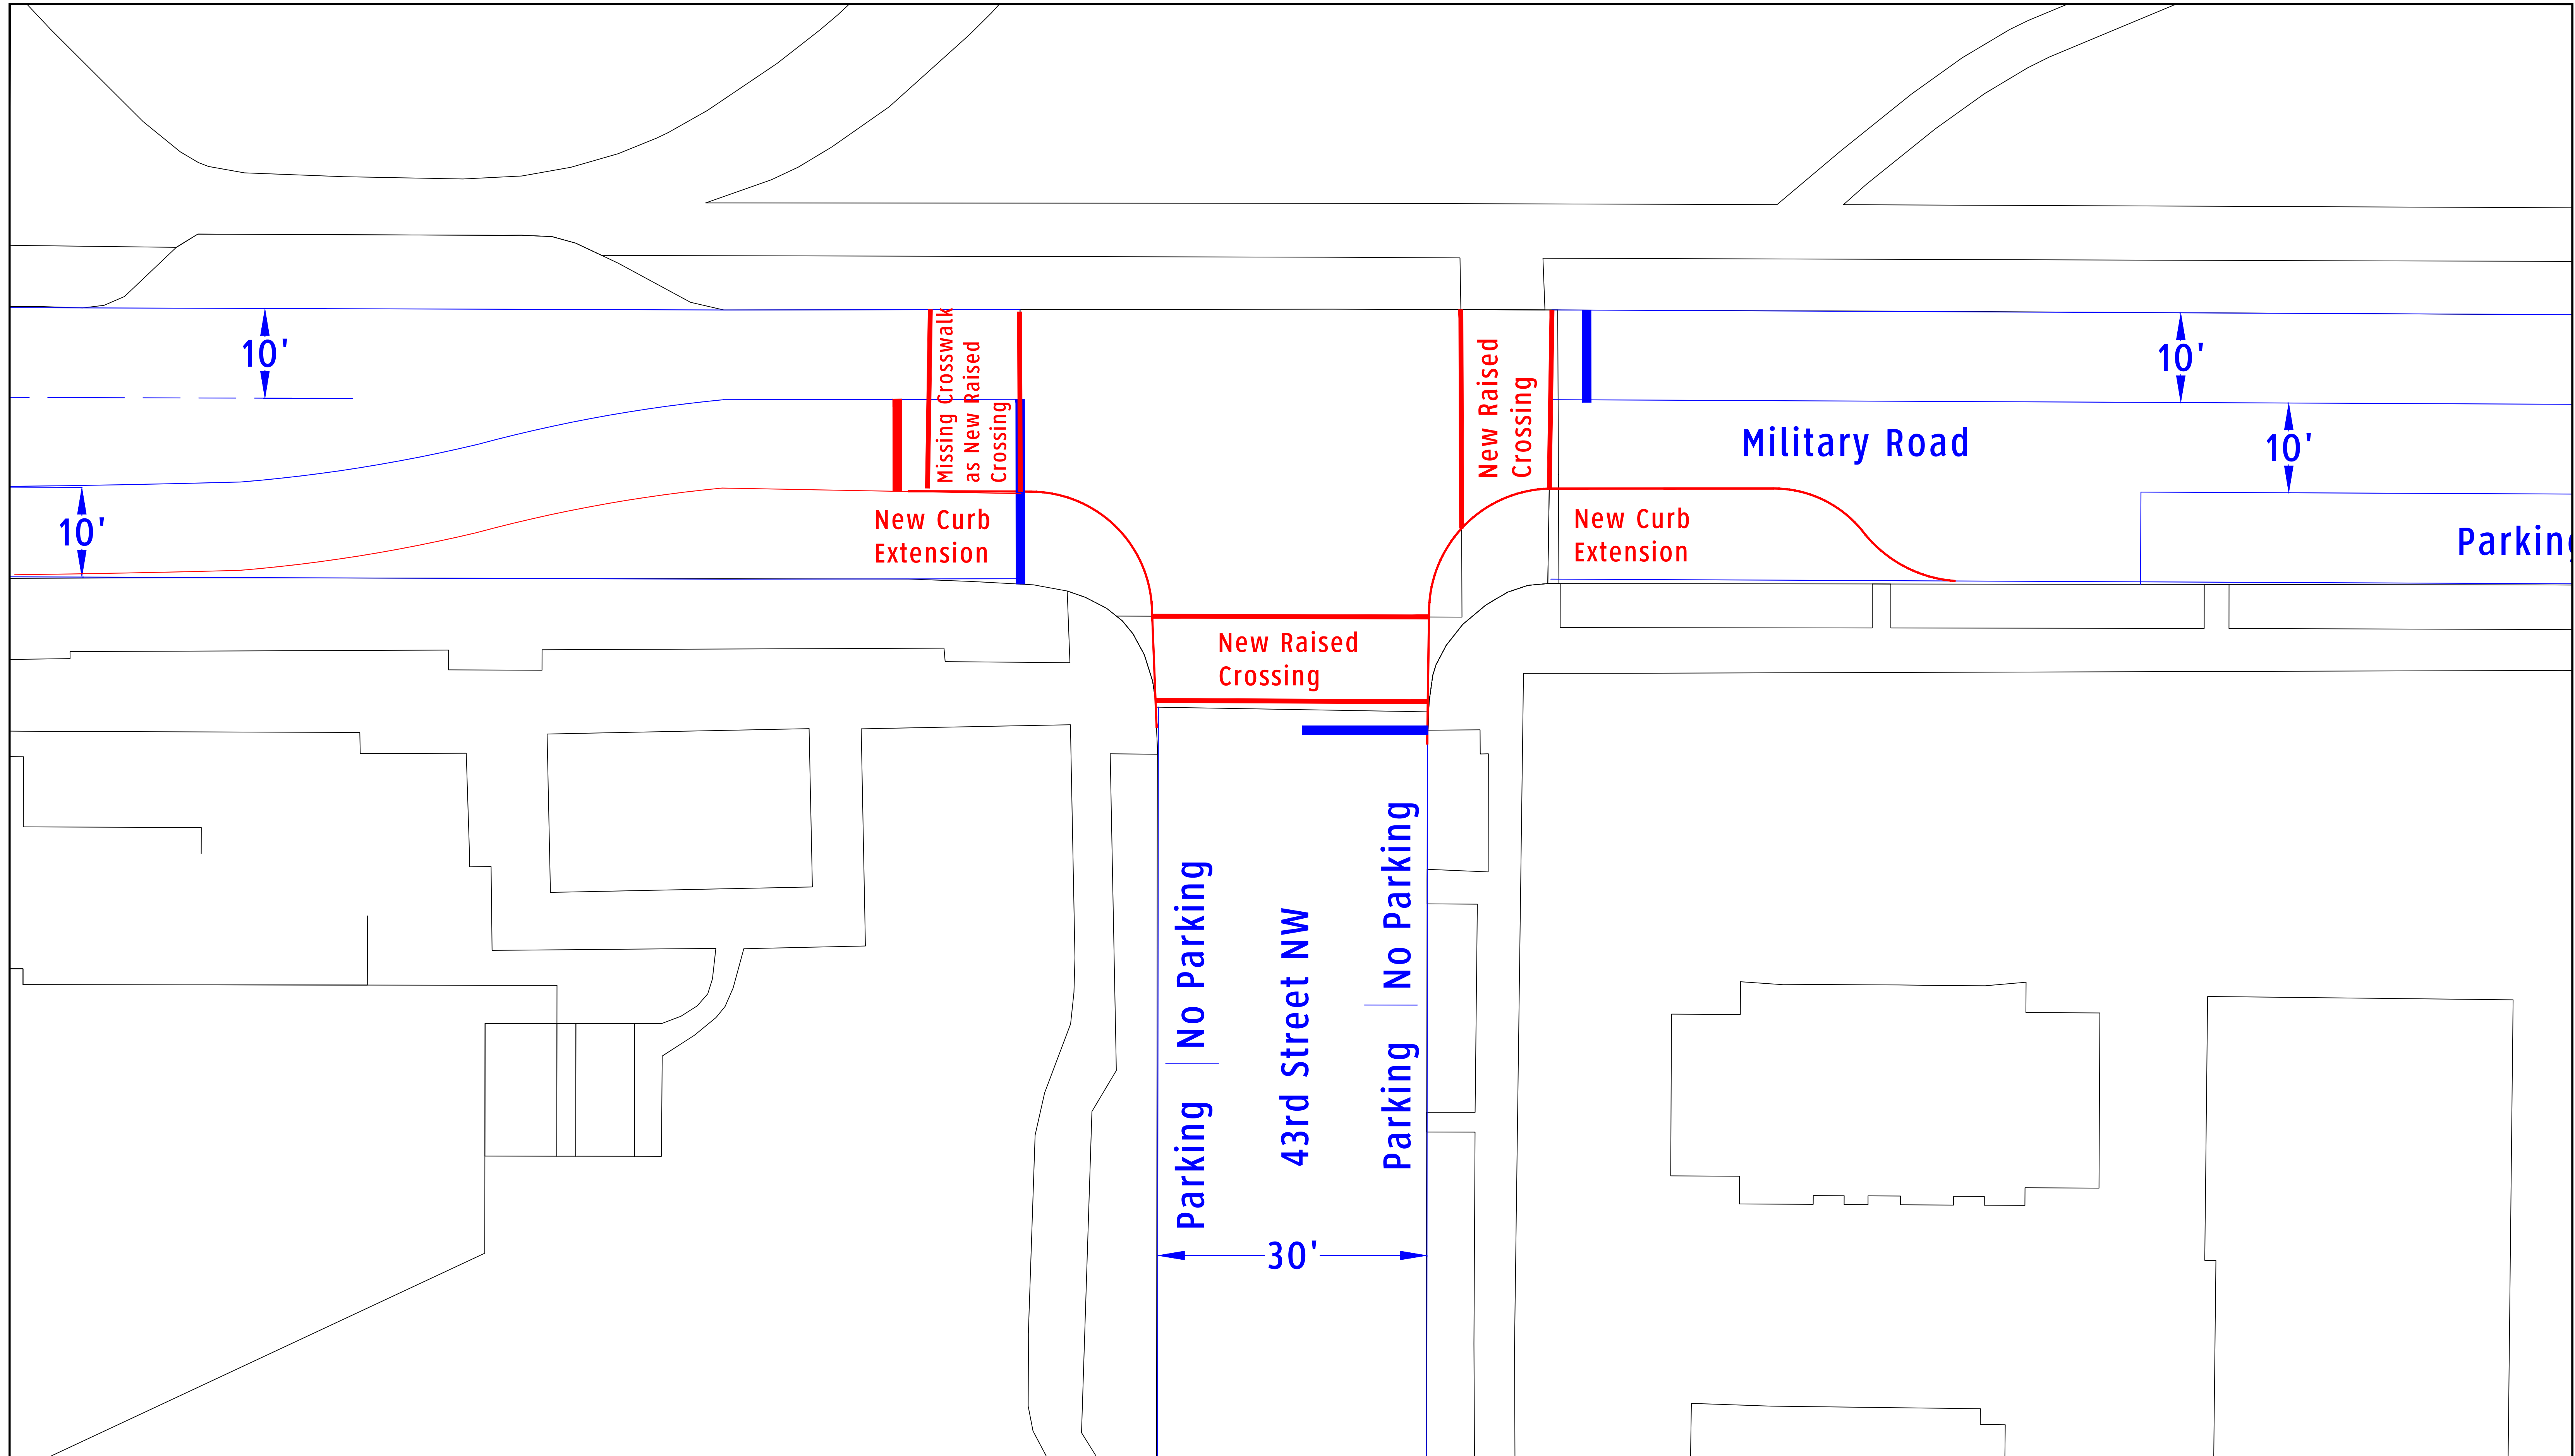

DRAWING SCALE		DATE	9.22.2022
		REV.1	
DRAWN	DESIGNED	CHECKED	REV.2
ANM	ANM	WZ	REV.3

GOROVE SLADE
Transportation Planners and Engineers

1140 Connecticut Ave. NW / Suite 1010 / Washington DC / 20036 / 202.296.8625

**43rd Street and Military Road, NW
INTERSECTION IMPROVEMENT PLAN**
5333 Wisconsin Avenue NW
Washington, DC

PROJECT NO. 3079-001
SHEET **TC-1**